


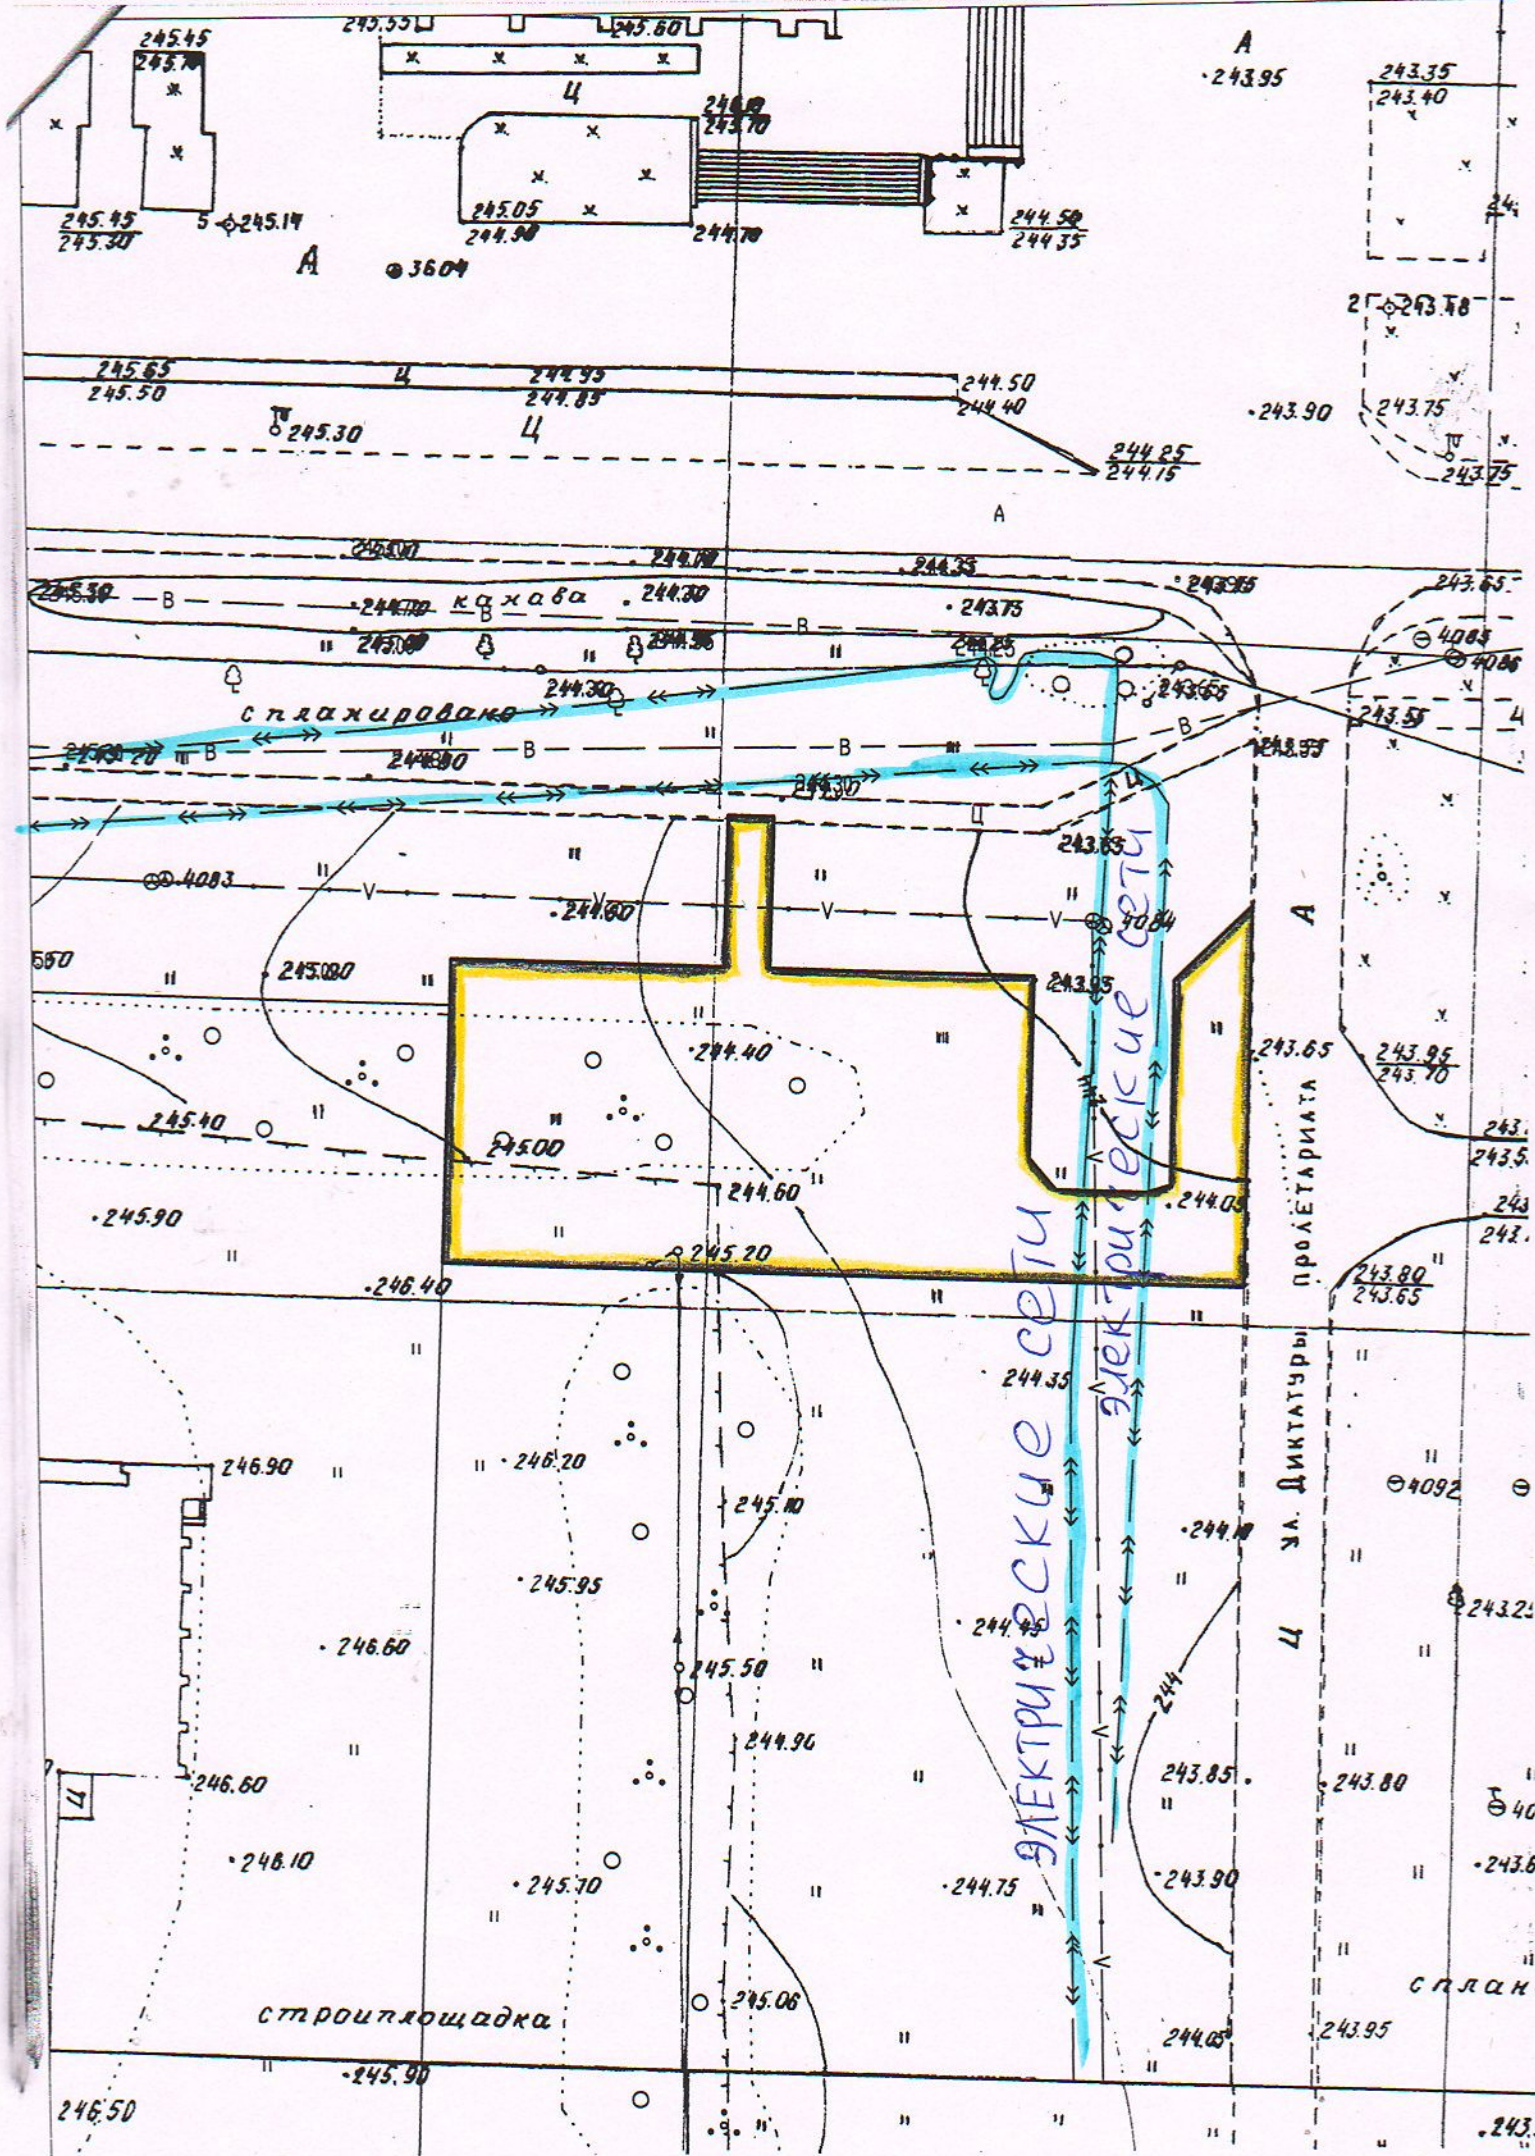

245.45
245.70

245.55 245.60

A
243.95

243.35
243.40

245.45
245.30

A
3604

245.05
244.90

244.70

244.50
244.35

245.65
245.50

245.30

244.95
244.85

244.50
244.40

243.90

243.78

243.75

244.25
244.15

243.75

245.30

244.70

244.30

243.75

243.65

243.65

сплощадка

244.30

243.65

243.55

245.20

244.80

244.30

243.95

4083

245.00

244.60

243.65

243.35

243.65

243.95

243.95
243.70

245.90

246.40

245.20

244.05

243.80
243.65

243.80

246.90

246.20

245.10

244.35

244.10

4092

246.60

245.95

245.50

244.95

243.85

243.80

246.60

246.10

245.70

244.90

244.75

243.90

243.80

40

строительная

245.06

244.05

243.95

243.95

246.50

245.90

243.